
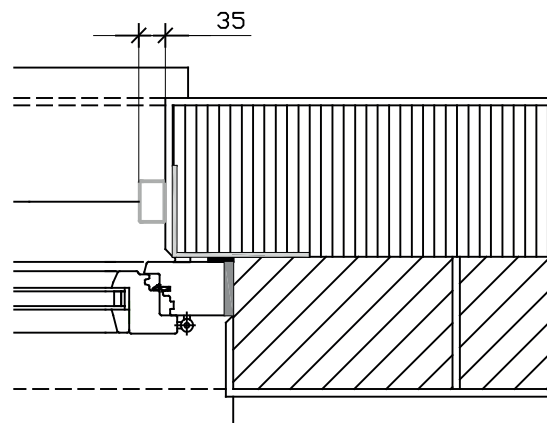
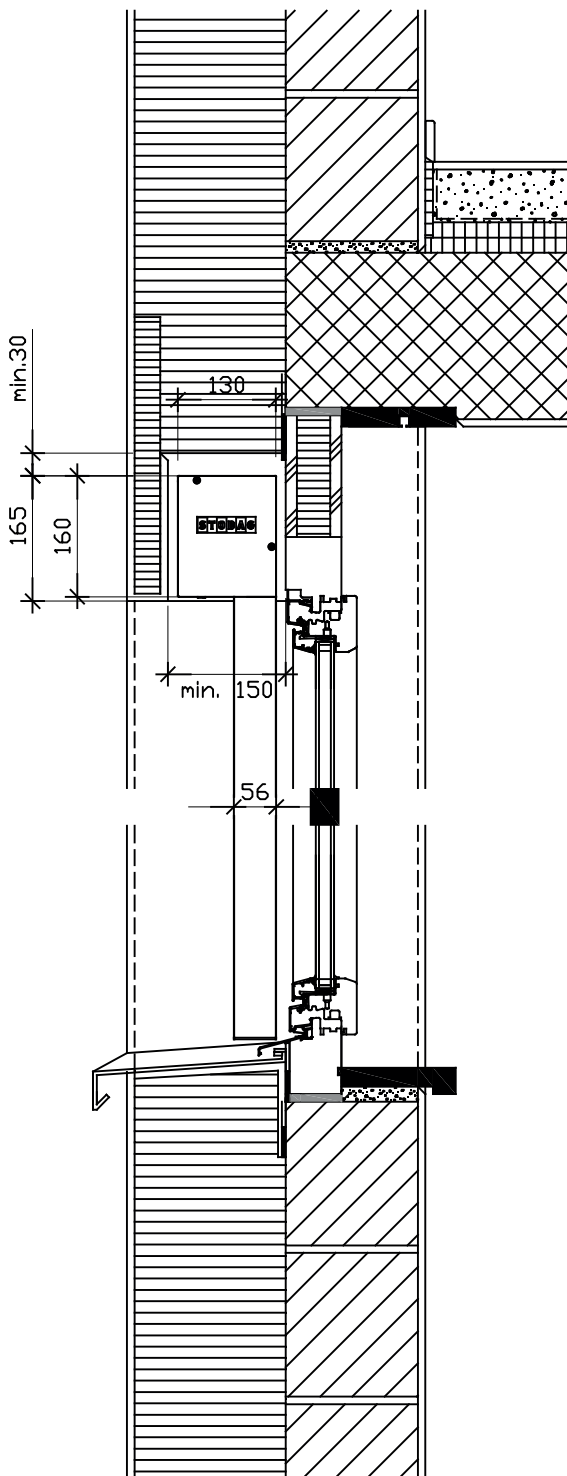


# STOBAG VENTOSOL VS6200

Vertical awning with zipper technology, canopy mounting

## COMPACT FACADE DETAIL CUT

SALES TAX 1:10  
PRODUCT VENTOSOL  
CREATED May 2018/RH



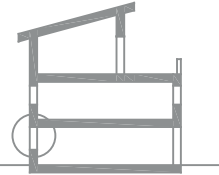


# STOBAG VENTOSOL VS6200

Vertical awning with zipper technology, canopy mounting

## STONE FACADE DETAIL CUT


SALES TAX 1:10  
PRODUCT VENTOSOL  
CREATED May 2018/RH

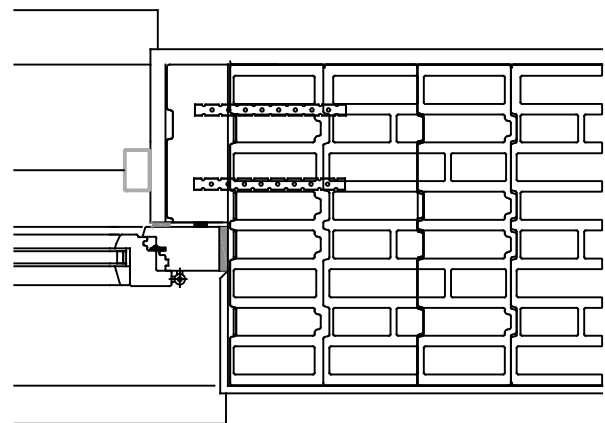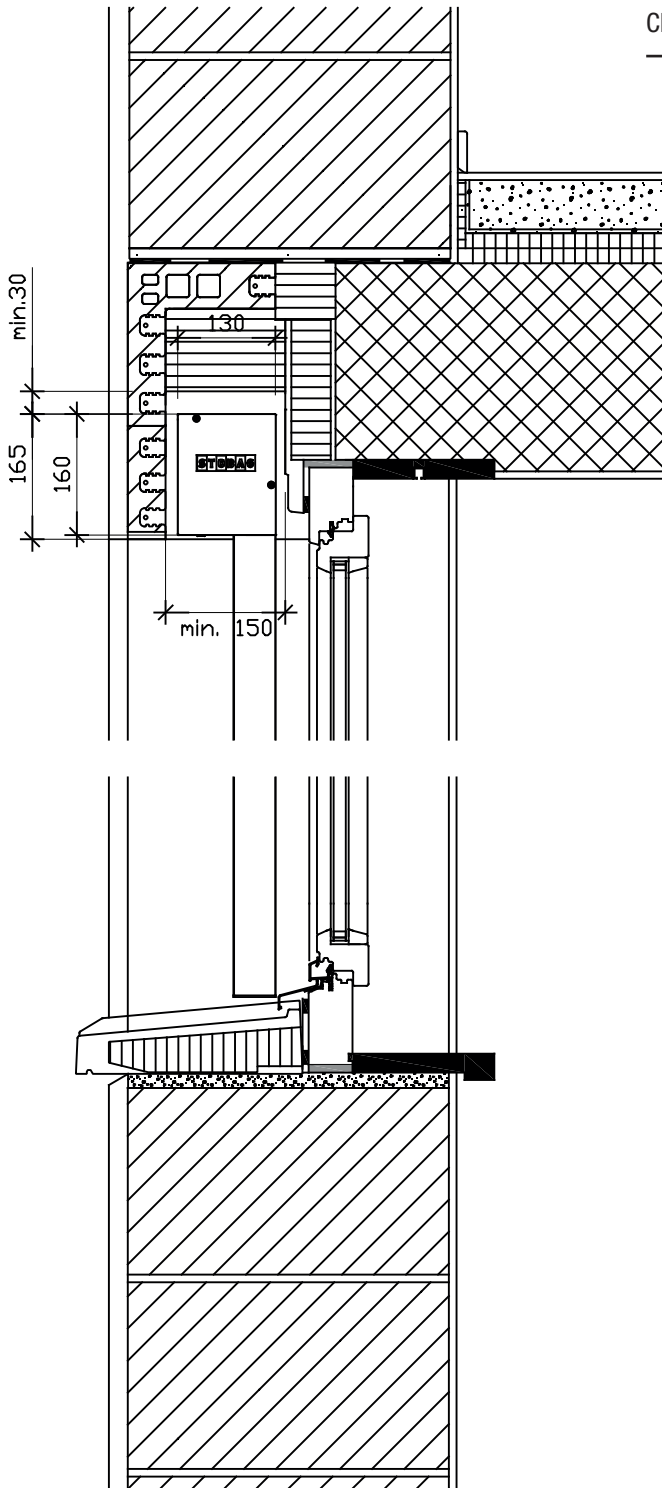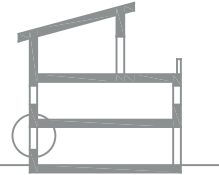



# STOBAG VENTOSOL VS6200

Vertical awning with zipper technology, canopy mounting

## WOOD FACADE DETAIL CUT

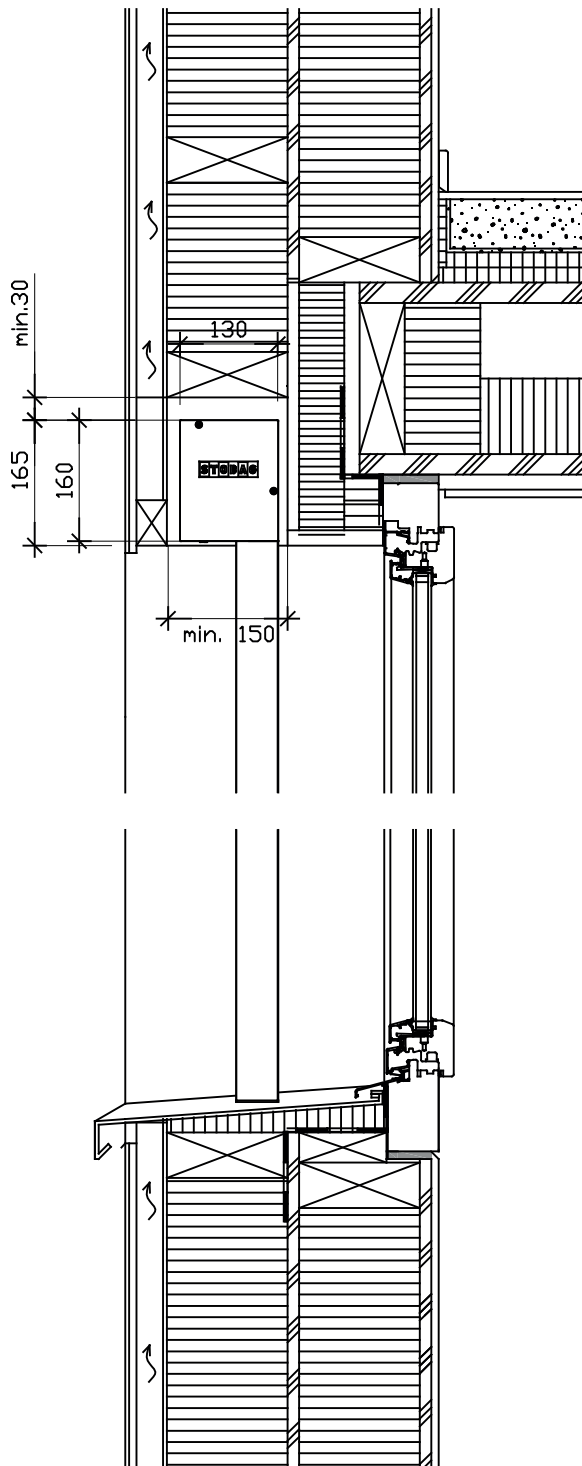

SALES TAX 1:10  
PRODUCT VENTOSOL  
CREATED May 2018/RH


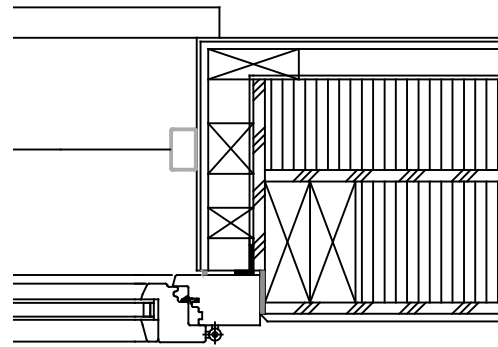
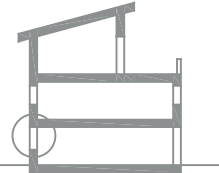


# STOBAG VENTOSOL VS6200

Vertical awning with zipper technology, canopy mounting

## EXPOSED BRICK MASONRY DETAIL SECTION

SALES TAX 1:10  
PRODUCT VENTOSOL  
CREATED May 2018/RH

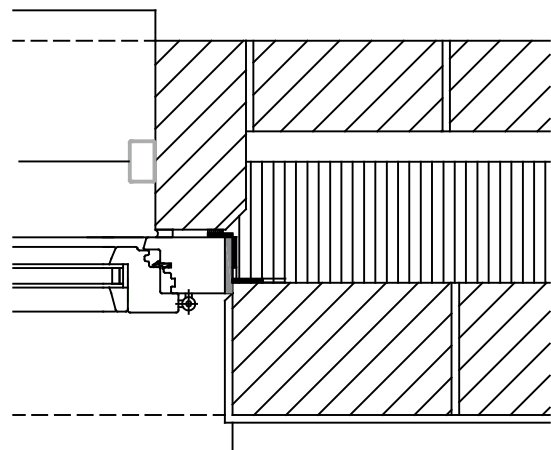
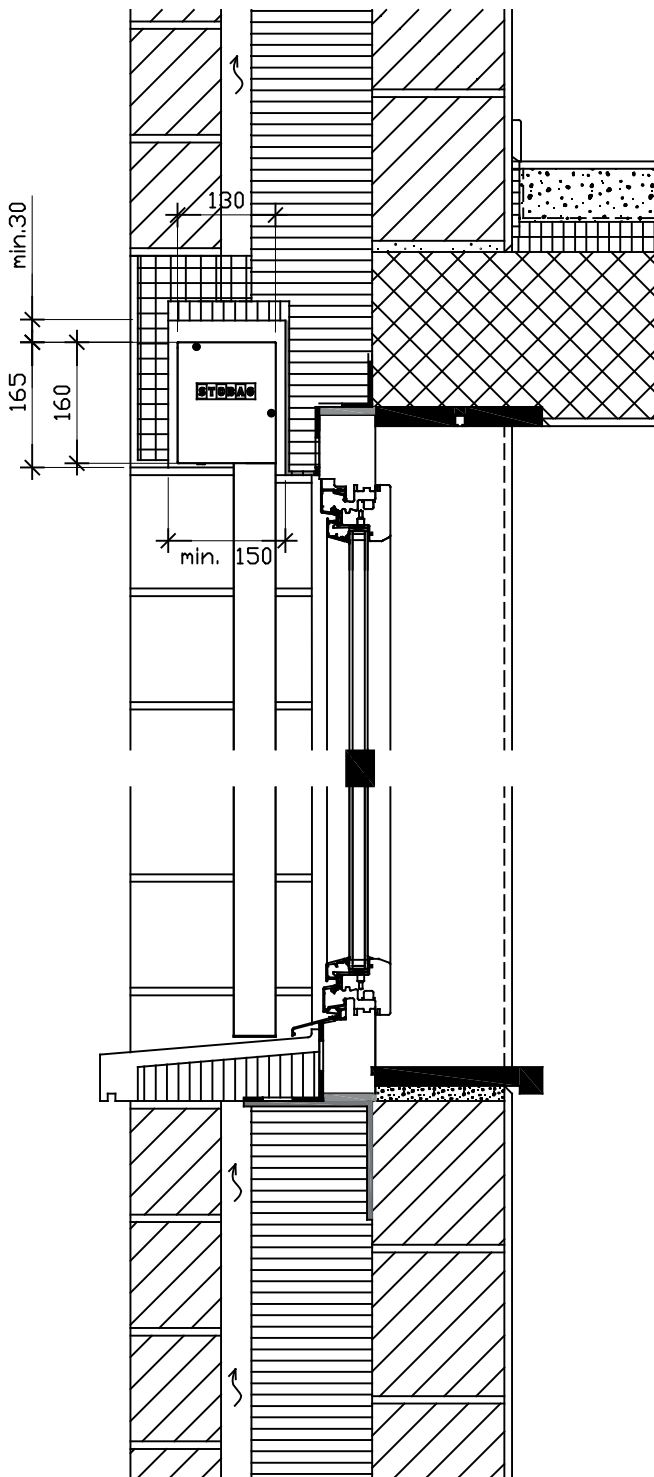
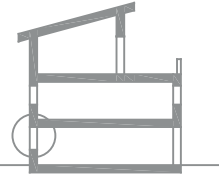


# STOBAG VENTOSOL VS6200

Vertical awning with zipper technology, canopy mounting

## COMPACT FACADE DETAIL CUT

SALES TAX 1:10  
PRODUCT VENTOSOL  
CREATED May 2018/RH


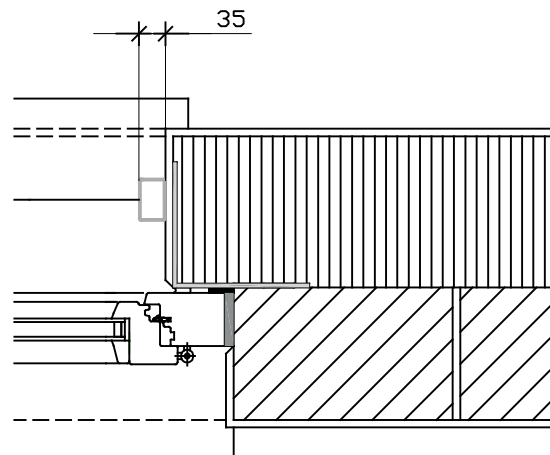
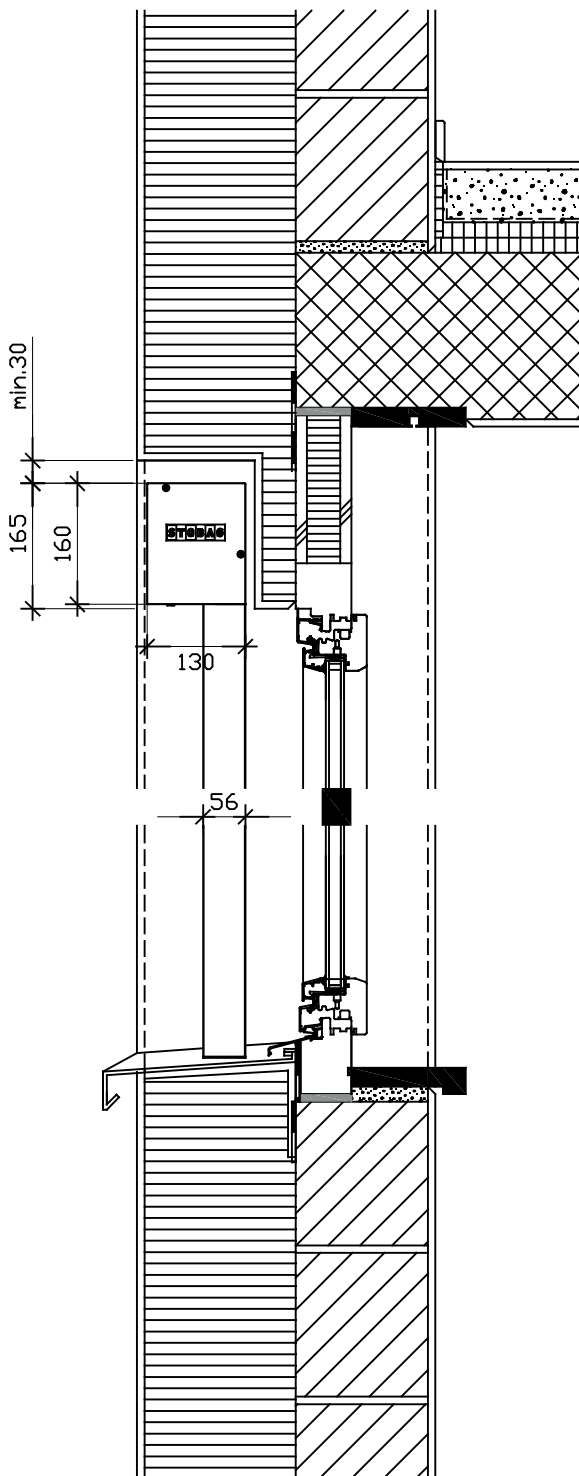
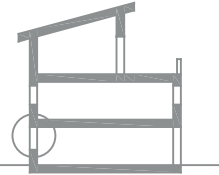


# STOBAG VENTOSOL VS6200

Vertical awning with zipper technology, canopy mounting

## STONE FACADE DETAIL CUT

|           |             |
|-----------|-------------|
| SALES TAX | 1:10        |
| PRODUCT   | VENTOSOL    |
| CREATED   | May 2018/RH |

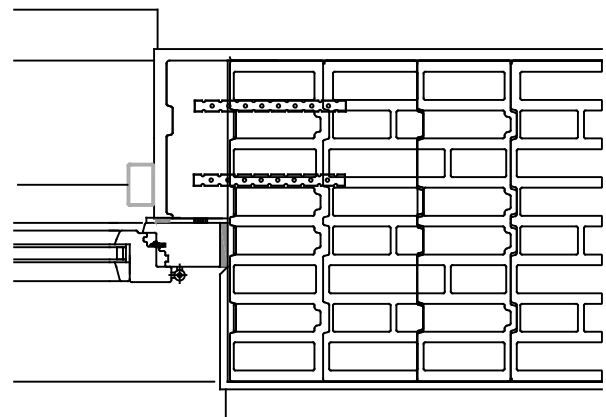
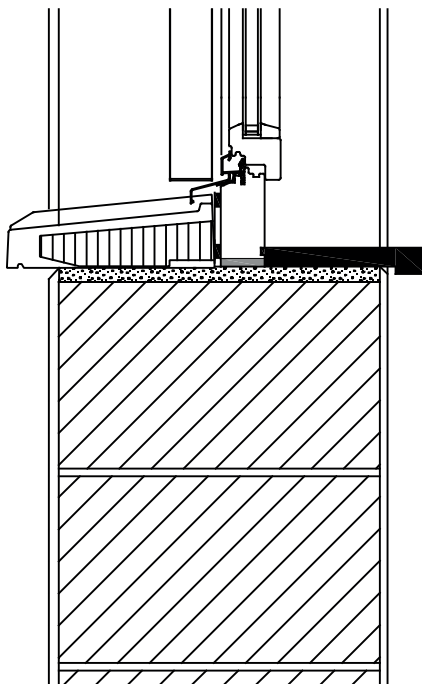
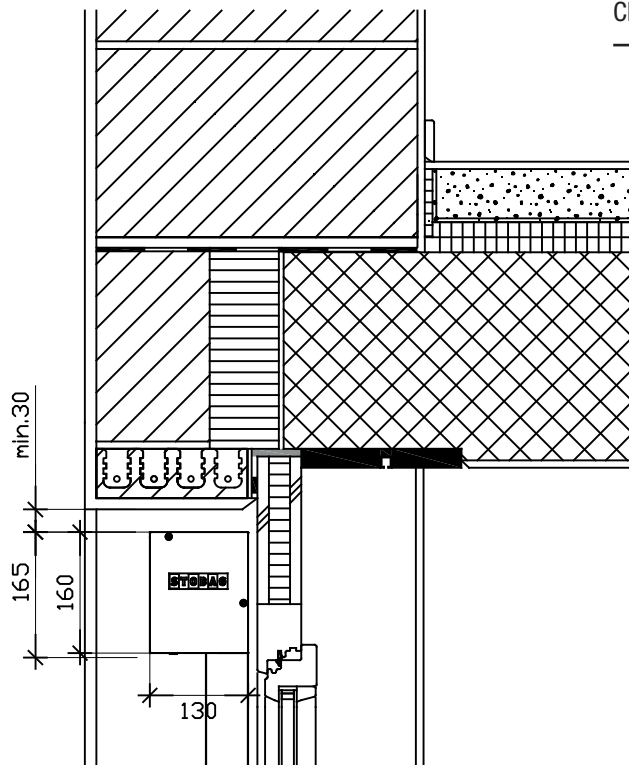
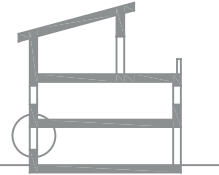


# STOBAG VENTOSOL VS6200

Vertical awning with zipper technology, canopy mounting

## WOOD FACADE DETAIL CUT

SALES TAX 1:10  
PRODUCT VENTOSOL  
CREATED May 2018/RH

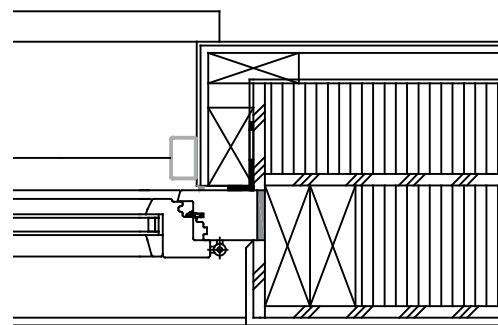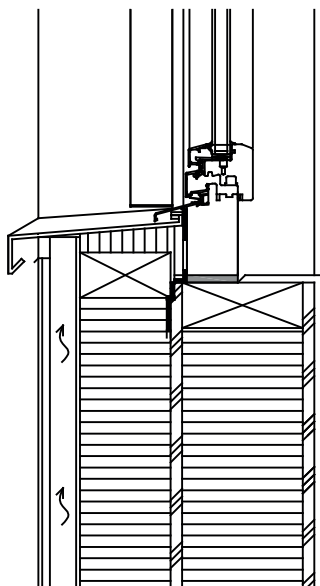
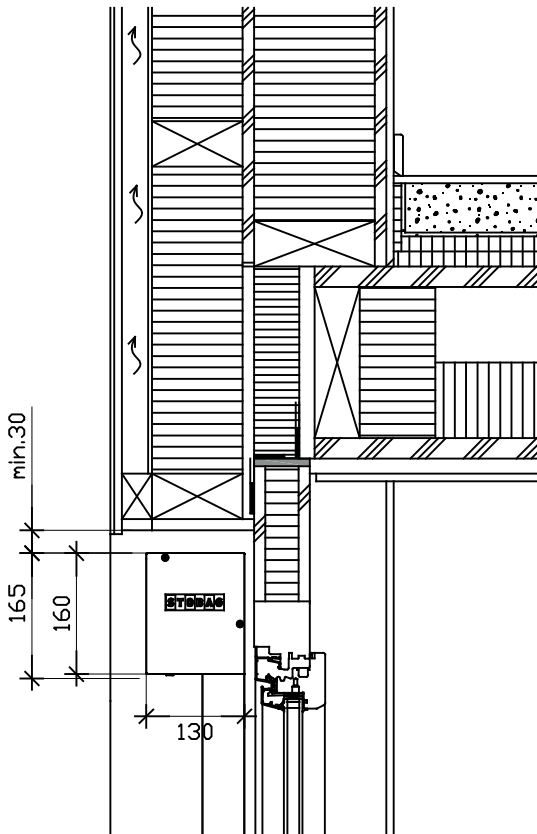
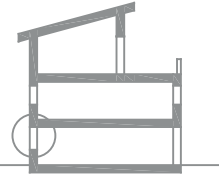


# STOBAG VENTOSOL VS6200

Vertical awning with zipper technology, canopy mounting

## EXPOSED BRICK MASONRY DETAIL SECTION

|           |             |
|-----------|-------------|
| SALES TAX | 1:10        |
| PRODUCT   | VENTOSOL    |
| CREATED   | May 2018/RH |

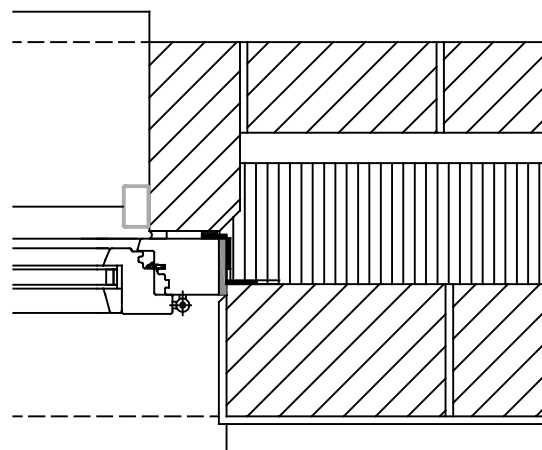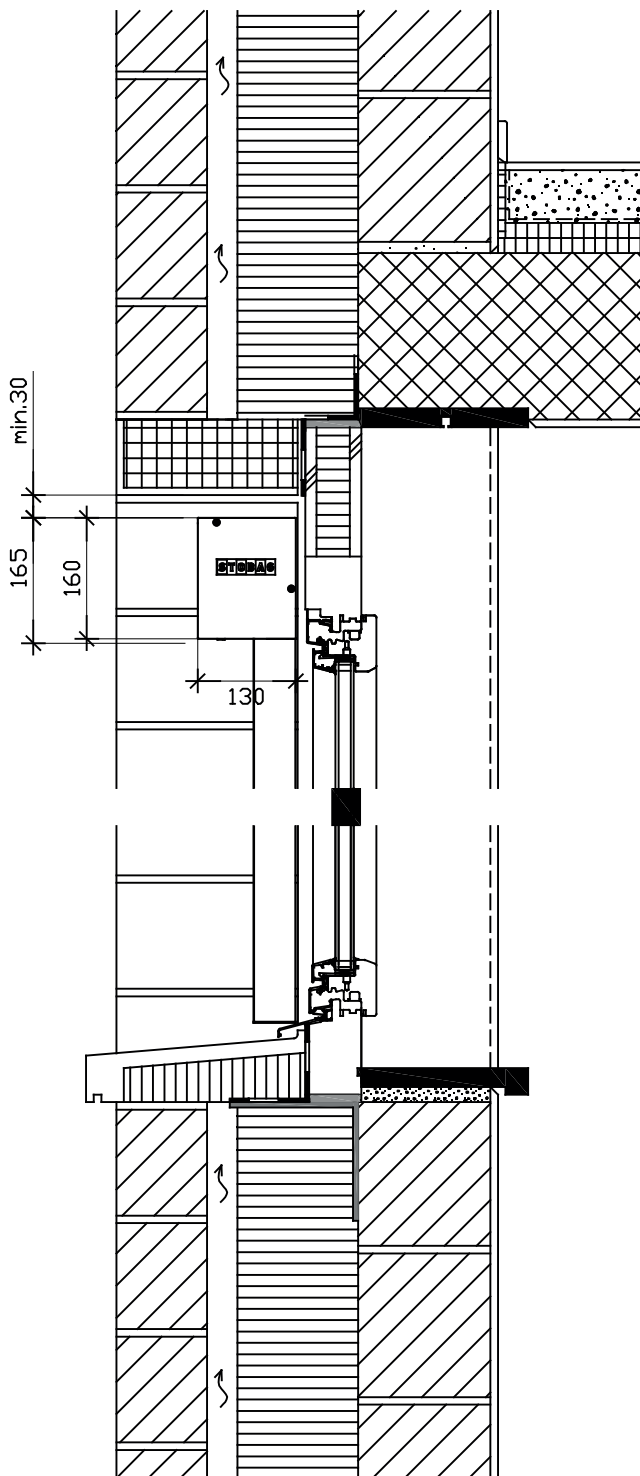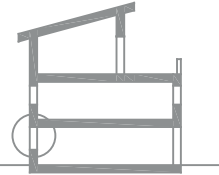




# STOBAG VENTOSOL VS6200

Vertical awning with zipper technology, canopy mounting

## EXPOSED CONCRETE FACADE DETAIL CUT

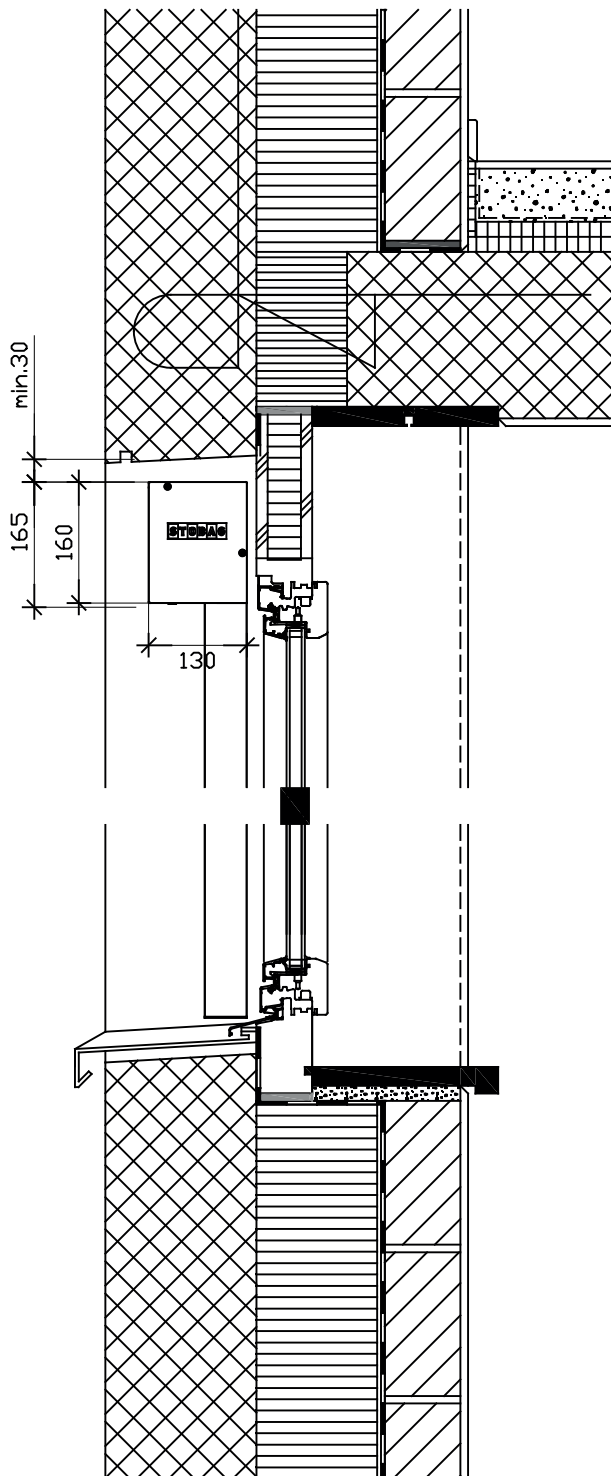

SALES TAX

1:10

PRODUCT

VENTOSOL

CREATED

May 2018/RH

